



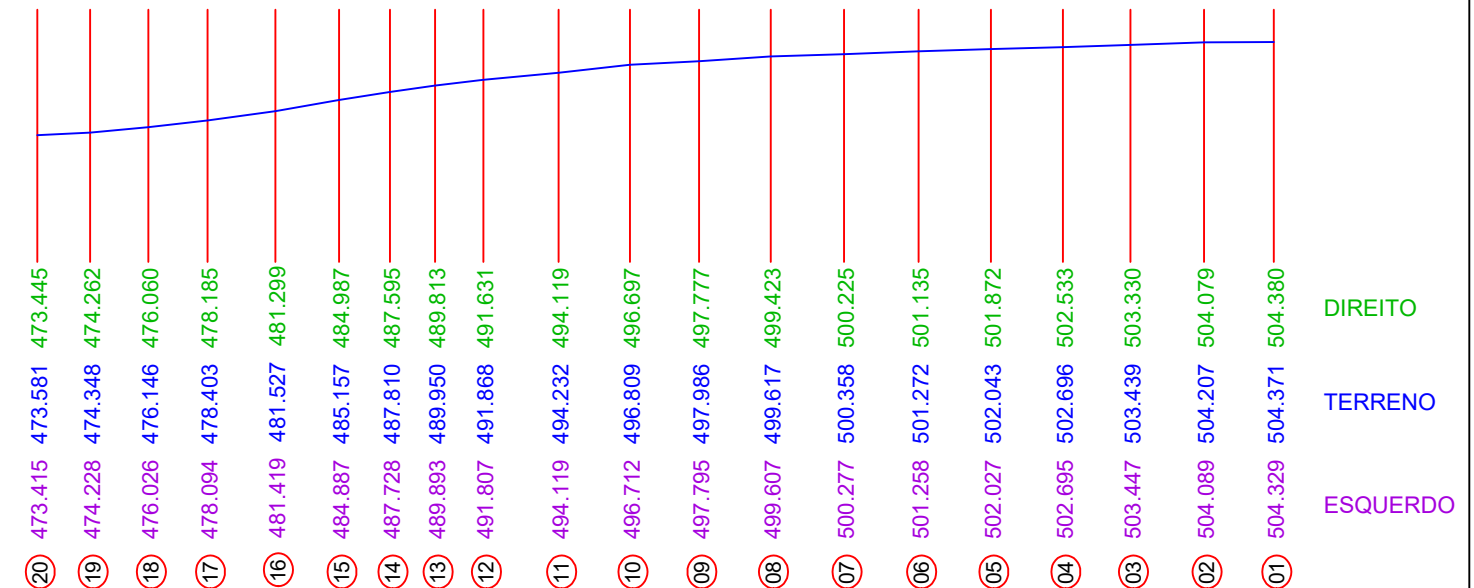

PONTOS	DISTÂNCIAS
01 - 02	23,05
02 - 03	24,35
03 - 04	22,38
04 - 05	23,81
05 - 06	23,87
06 - 07	24,69
07 - 08	24,29
08 - 09	23,68
09 - 10	22,82
10 - 11	23,56
11 - 12	24,87
12 - 13	15,98
13- 14	16,01
14 - 15	16,86
15 - 16	21,02
16 - 17	22,47
17 - 18	19,56
18 - 19	19,3
19 - 20	17,43
TOTAL	410

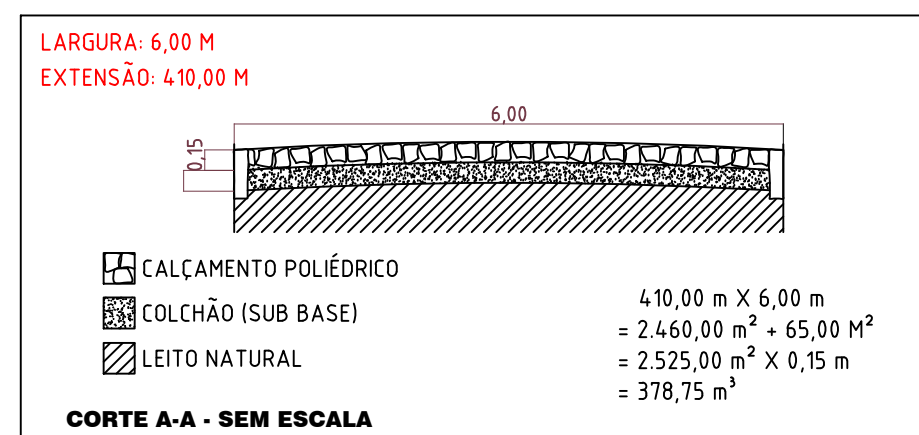

	LEVANTAMENTO PARA CALÇAMENTO POLIÉDRICO TRECHO DA ESTRADA FORLIN/LINHA RIO TREZE MUNICÍPIO DE CÉU AZUL - PR COMARCA DE MATELÂNDIA - PR		PRANCHA: ÚNICA
	ESCALA: 1:2.500	DATA: JANEIRO/2022	